



The Ellis

CRAFTSMAN
1550 Living Area
2216 Total SF

LEFT ELEVATION
SCALE: 1/4" = 1'-0"

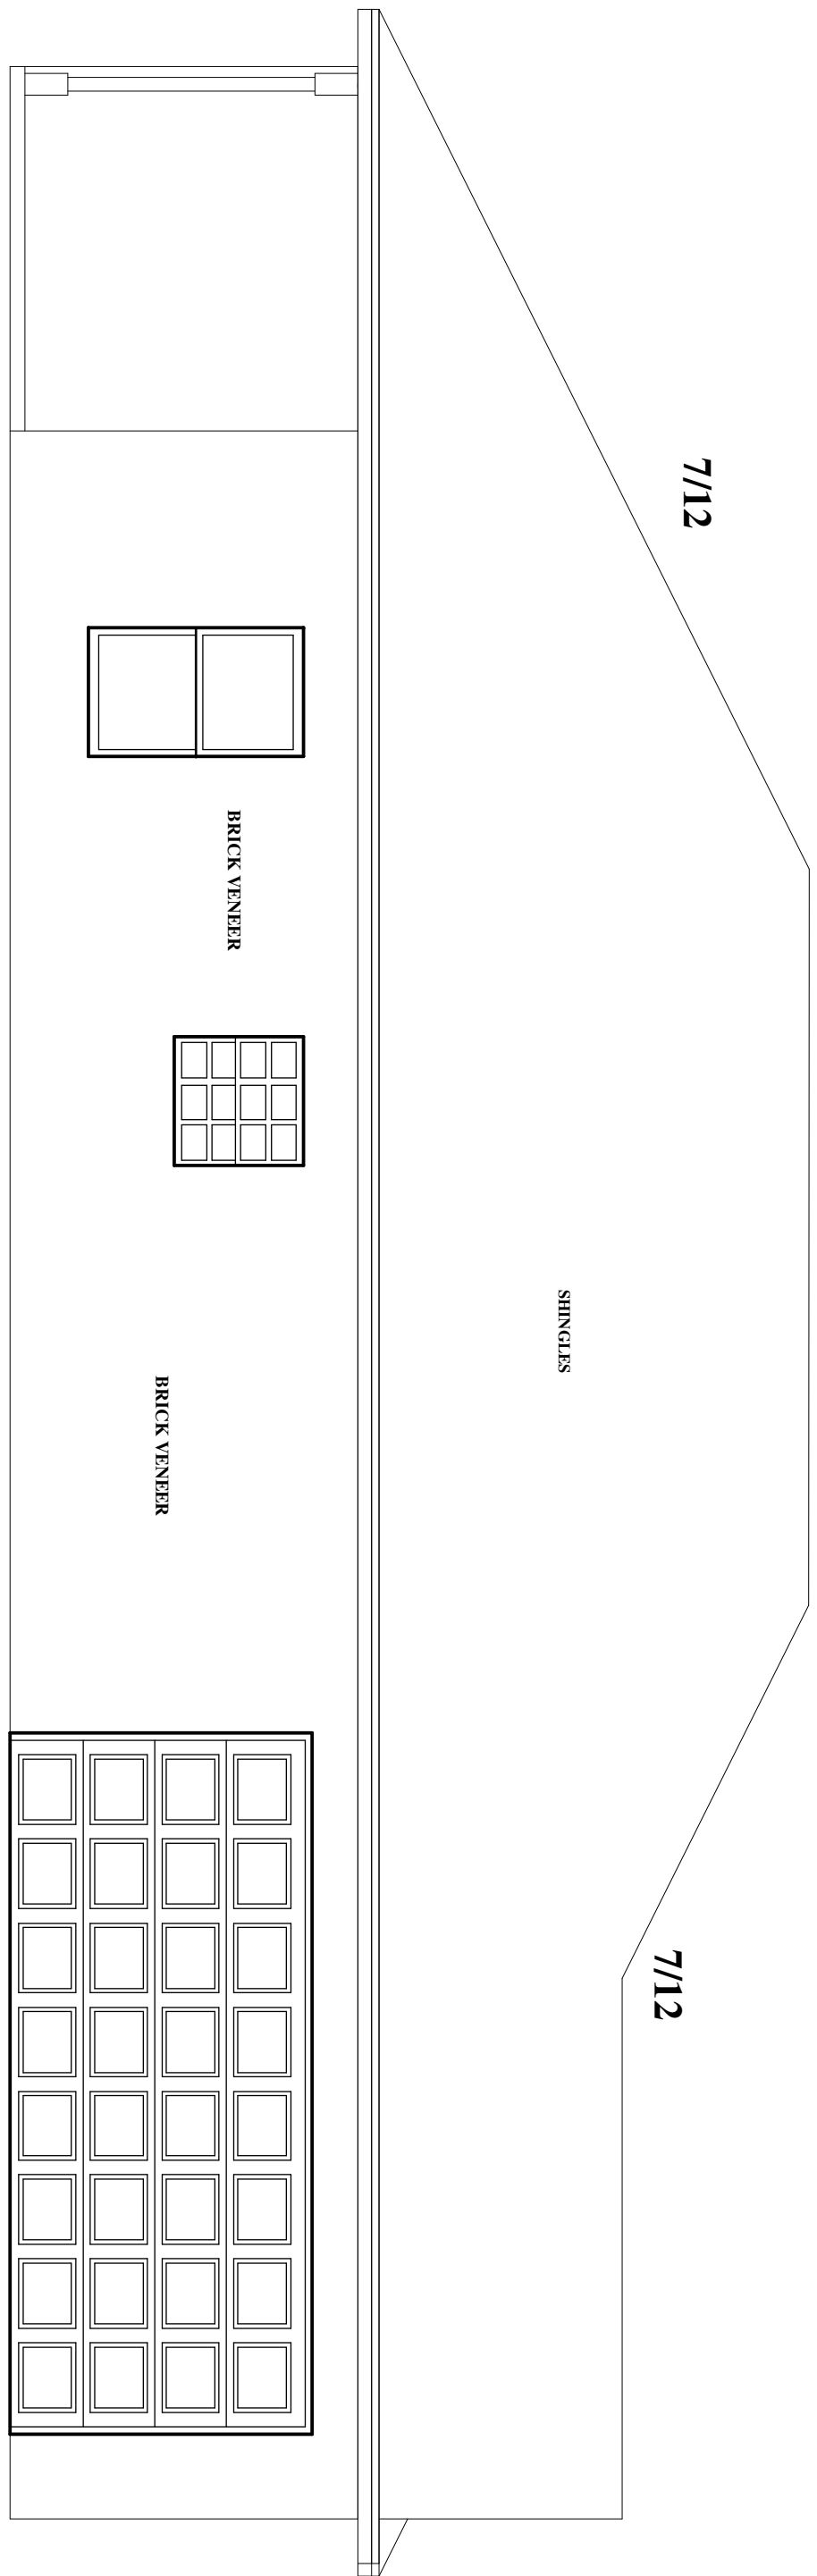

FRONT ELEVATION

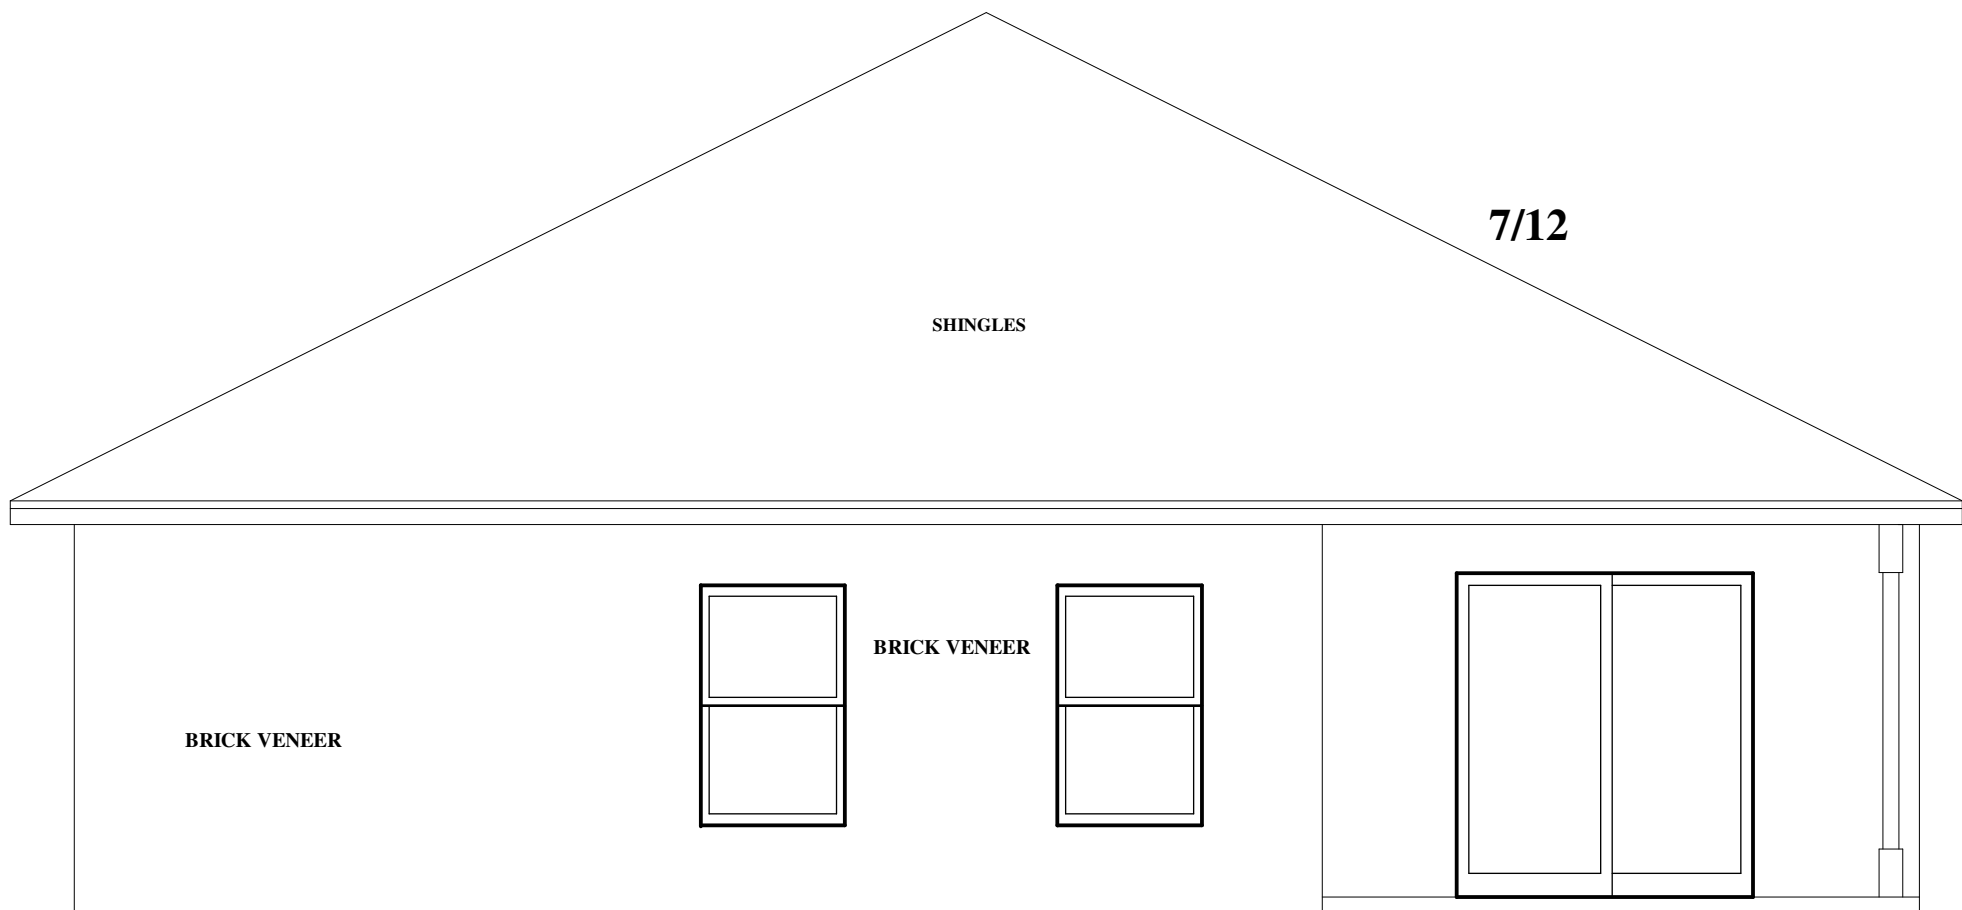


REAR ELEVATION
SCALE: 1/4" = 1'-0"

7/12

SHINGLES

BRICK VENEER

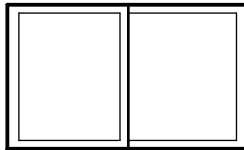

BRICK VENEER

RIGHT ELEVATION
SCALE: 1/4" = 1'-0"

7/12

GENESIS
CUSTOM
HOMEBUILDERS
4375 Highway 90 East
Milton, Florida
32571

APPROVED BY:

HOMEOWNER SIGNATURE _____ DATE _____
SIGNATURE _____ DATE _____

DATE REVISION

ELEVATION

HOMEOWNER

DRAWN BY BZ DATE
SCALE: 1/4" = 1'-0" JOB #
PROJECT:
LOT BLK
PLAN ELEVATION

AREA CALCULATIONS

TOTAL UNDER ROOF . . 2216
LIVING: 1550
(COND. + BRICK)
GARAGE: 405
PORCH: 261

SHEET NO.

A-1