


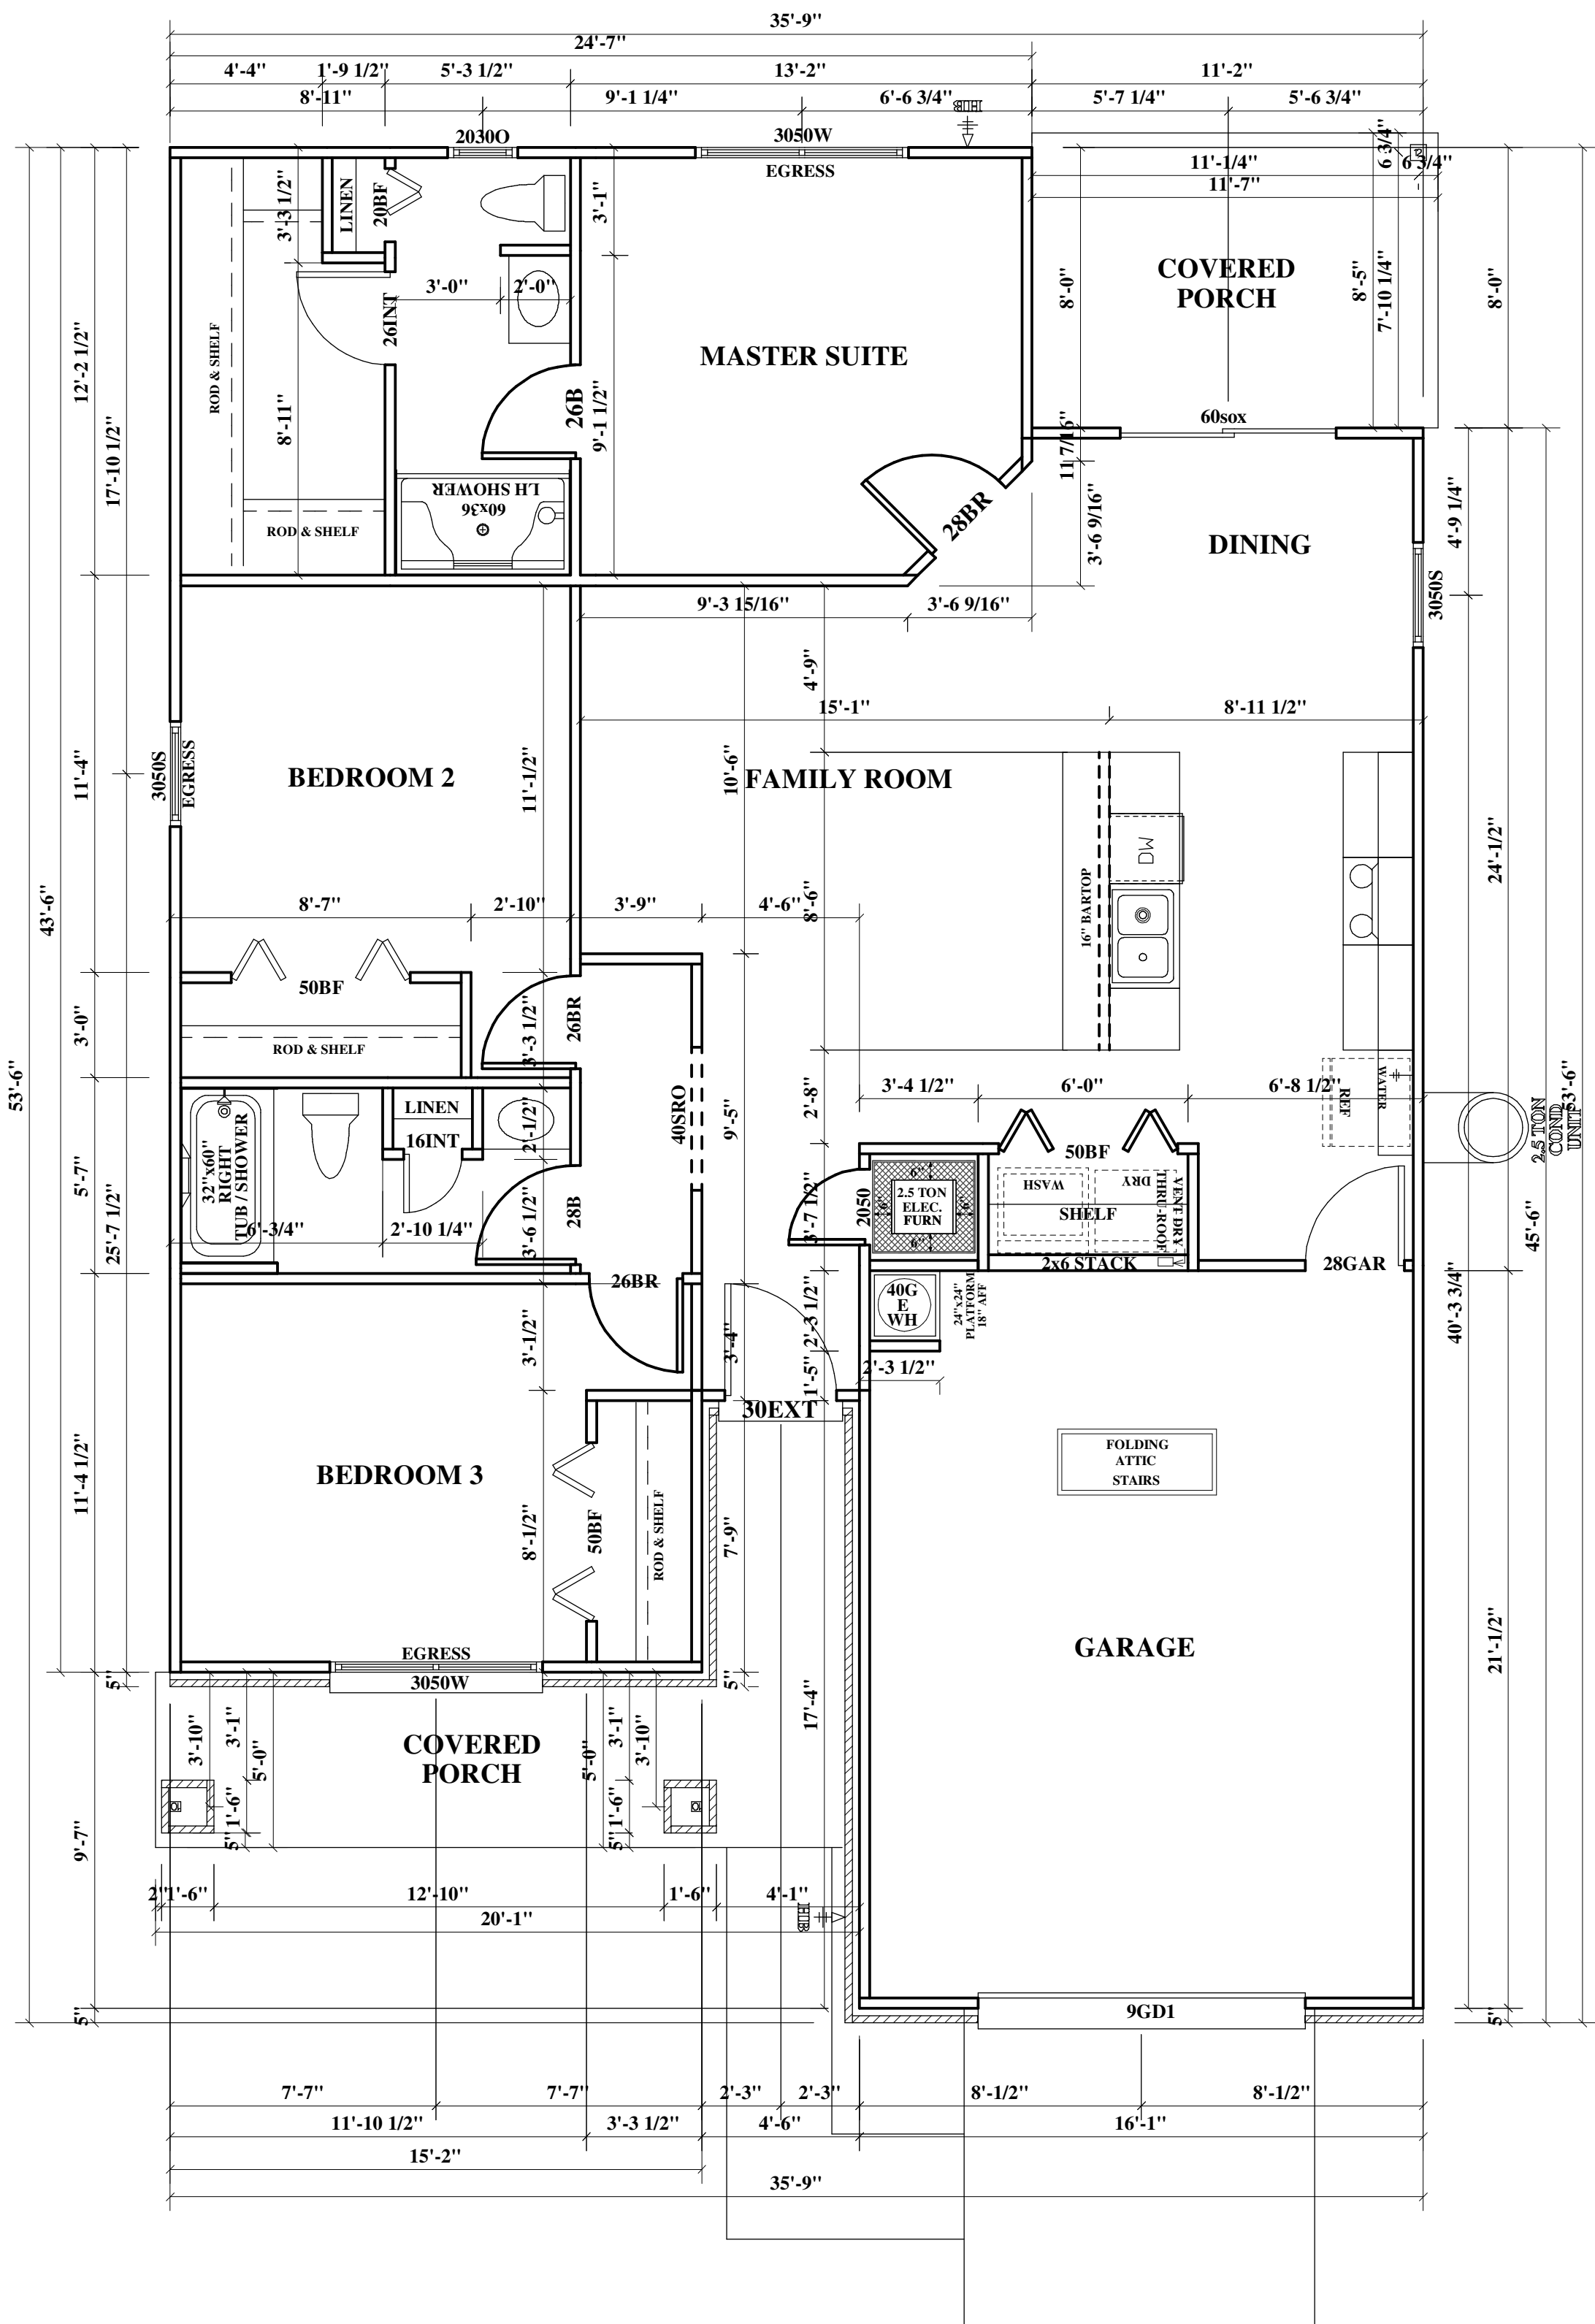

APPROVED BY:

HOMEOWNER SIGNATURE	DATE
------------------------	------

DATE	REVISION

FLOOR PLAN

HOMEOWNER HOMEOWNER	
DRAWN BY	DATE
SCALE:	JOB #
1/4" = 1'-0"	
PROJECT:	
LOT	BLK
PLAN ELEVATION	
FRANKLIN	

AREA CALCULATIONS	
TOTAL UNDER ROOF:	1819
LIVING:	1275
(CONDITIONED + BRICK)	
GARAGE:	322
PORCH:	222