

FLOOR PLAN

HOMEOWNER
HOMEOWNER

DRAWN BY	DATE
DRAWN BY	DATE
SCALE:	JOB #
1/4" = 1'-0"	JOB #

PROJECT:
PROJECT:


LOT	BLK
LOT	BLK
PLAN ELEVATION	
TAFT	

AREA CALCULATIONS

TOTAL UNDER ROOF:.....1239
LIVING:.....1168
(CONDITIONED + BRICK)
GARAGE:.....0
PORCH:.....71

SHEET NO.

A-2

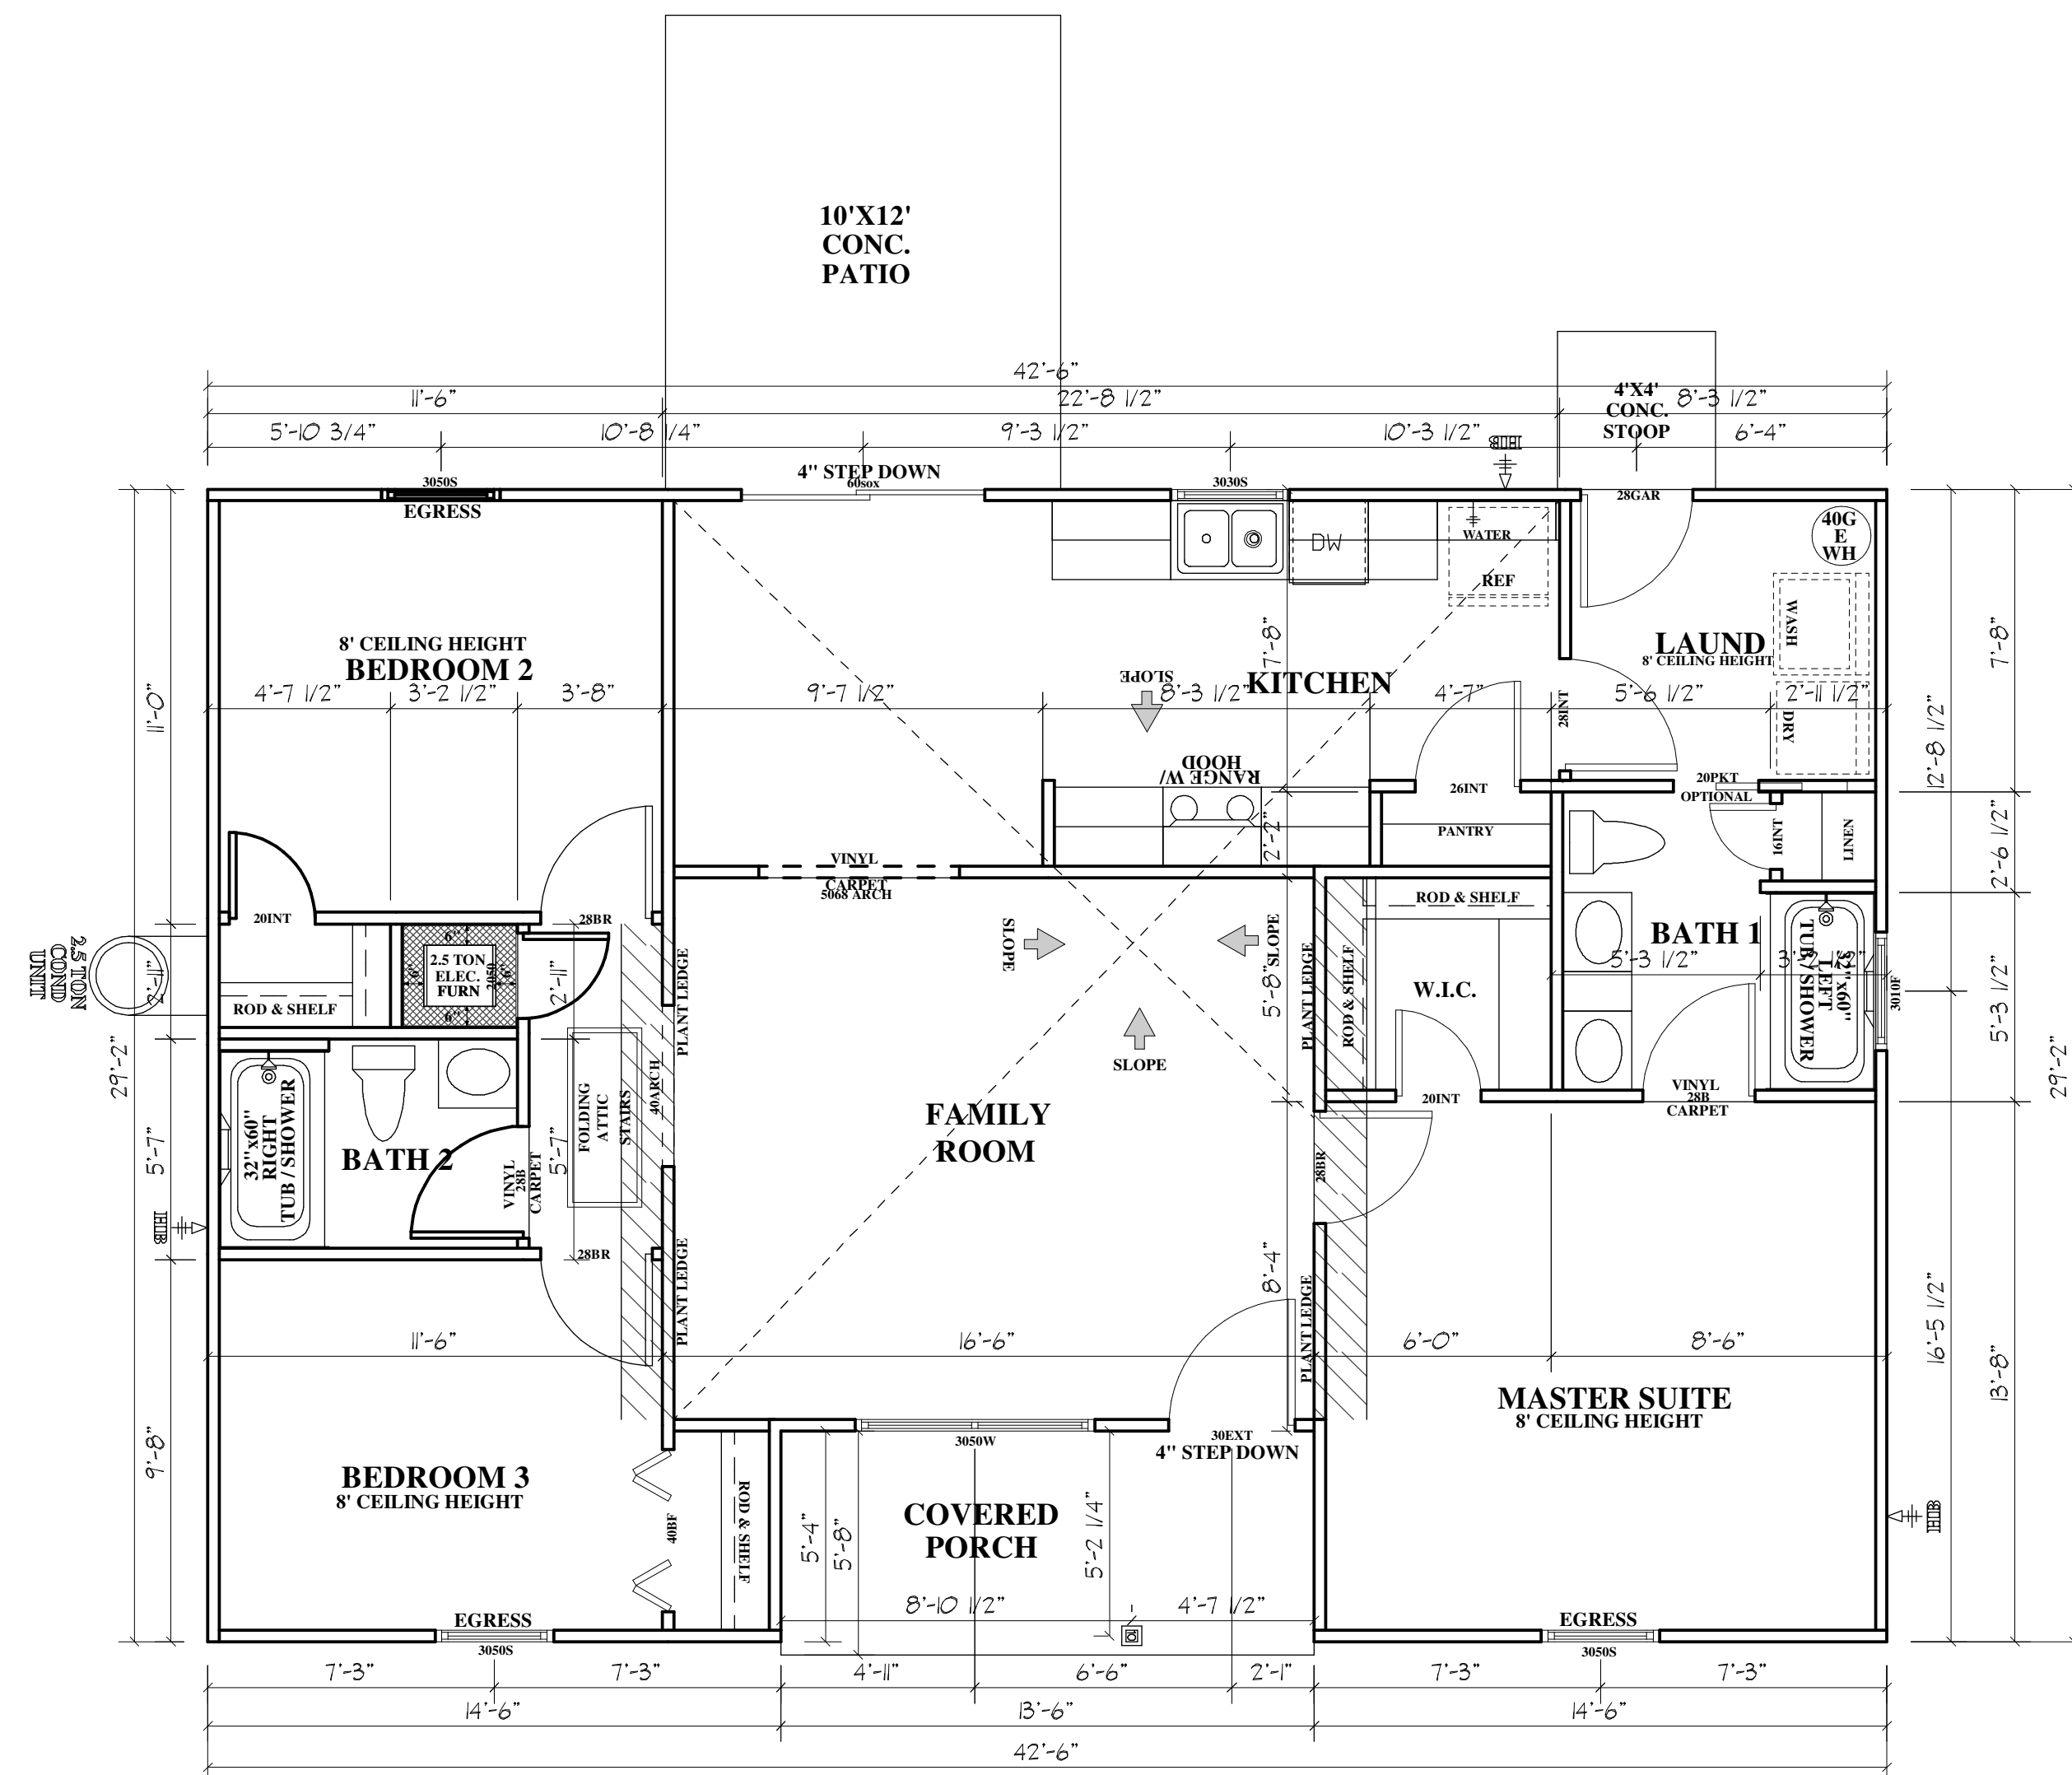

OPENING SCHEDULE								LEVEL A
NAME	TYPE	QTY.	SWING	HAND	WIDTH	HEIGHT	HEADER HEIGHT	DESCRIPTION
28CAR	EXTERIOR DOOR	1	inswing	right	2'-10"	6'-10"	6'-10"	2868 Garage Door
30EXT	EXTERIOR DOOR	1	outswing	right	3'-2 1/4"	6'-10"	6'-10"	3068 Exterior Door
60sux	EXTERIOR DOOR	1	inswing	left	6'-2"	6'-9"	6'-9"	6068 Slider OX
16INT	INTERIOR DOOR	1	outswing	right	1'-8"	6'-10"	6'-10"	Interior Door
2050	INTERIOR DOOR	1	inswing	left	2'-2"	5'-1"	7'-2"	HVAC Closet Door
20INT	INTERIOR DOOR	2	outswing	left	2'-2"	6'-10"	6'-10"	Interior Door
20PKT	INTERIOR DOOR	1	inswing	right	2'-2"	6'-10"	6'-10"	Pocket Door
26INT	INTERIOR DOOR	1	inswing	right	2'-8"	6'-10"	6'-10"	Interior Door
28B	INTERIOR DOOR	1	outswing	right	2'-10"	6'-10"	6'-10"	Interior Bathroom Door
28B	INTERIOR DOOR	1	outswing	left	2'-10"	6'-10"	6'-10"	Interior Bathroom Door
28BR	INTERIOR DOOR	1	inswing	left	2'-10"	6'-10"	6'-10"	Interior Bedroom Door
28BR	INTERIOR DOOR	1	outswing	right	2'-10"	6'-10"	6'-10"	Interior Bedroom Door
28BR	INTERIOR DOOR	1	outswing	left	2'-10"	6'-10"	6'-10"	Interior Bedroom Door
28INT	INTERIOR DOOR	1	inswing	right	2'-10"	6'-10"	6'-10"	Interior Door
40BF	INTERIOR DOOR	1	outswing	right	4'-1 1/4"	6'-10"	6'-10"	Dbl Bi-Fold
40SRO	INTERIOR DOOR	1	outswing	right	4'-1"	6'-8 1/2"	6'-8 1/2"	Sheetrock Opening
5090	INTERIOR DOOR	1	outswing	right	5'-1"	9'-1/2"	9'-1/2"	Sheetrock Opening
3010F	WINDOW	1	-	-	3'-0"	1'-1/16"	7'-4 5/8"	3010 FG
3030S	WINDOW	1	-	-	3'-0"	3'-1/16"	6'-10"	3030 Single Hung 1/1
3050S	WINDOW	3	-	-	3'-0"	5'-1/16"	6'-10"	3050 Single Hung
3050W	WINDOW	1	-	-	6'-13/16"	5'-1/16"	6'-10"	3050 SH TW 1/1